


- Условные обозначения
- Граница земельного участка
 - Проектируемые красные линии
 - Обозначение узлов поворотов точек красной линии

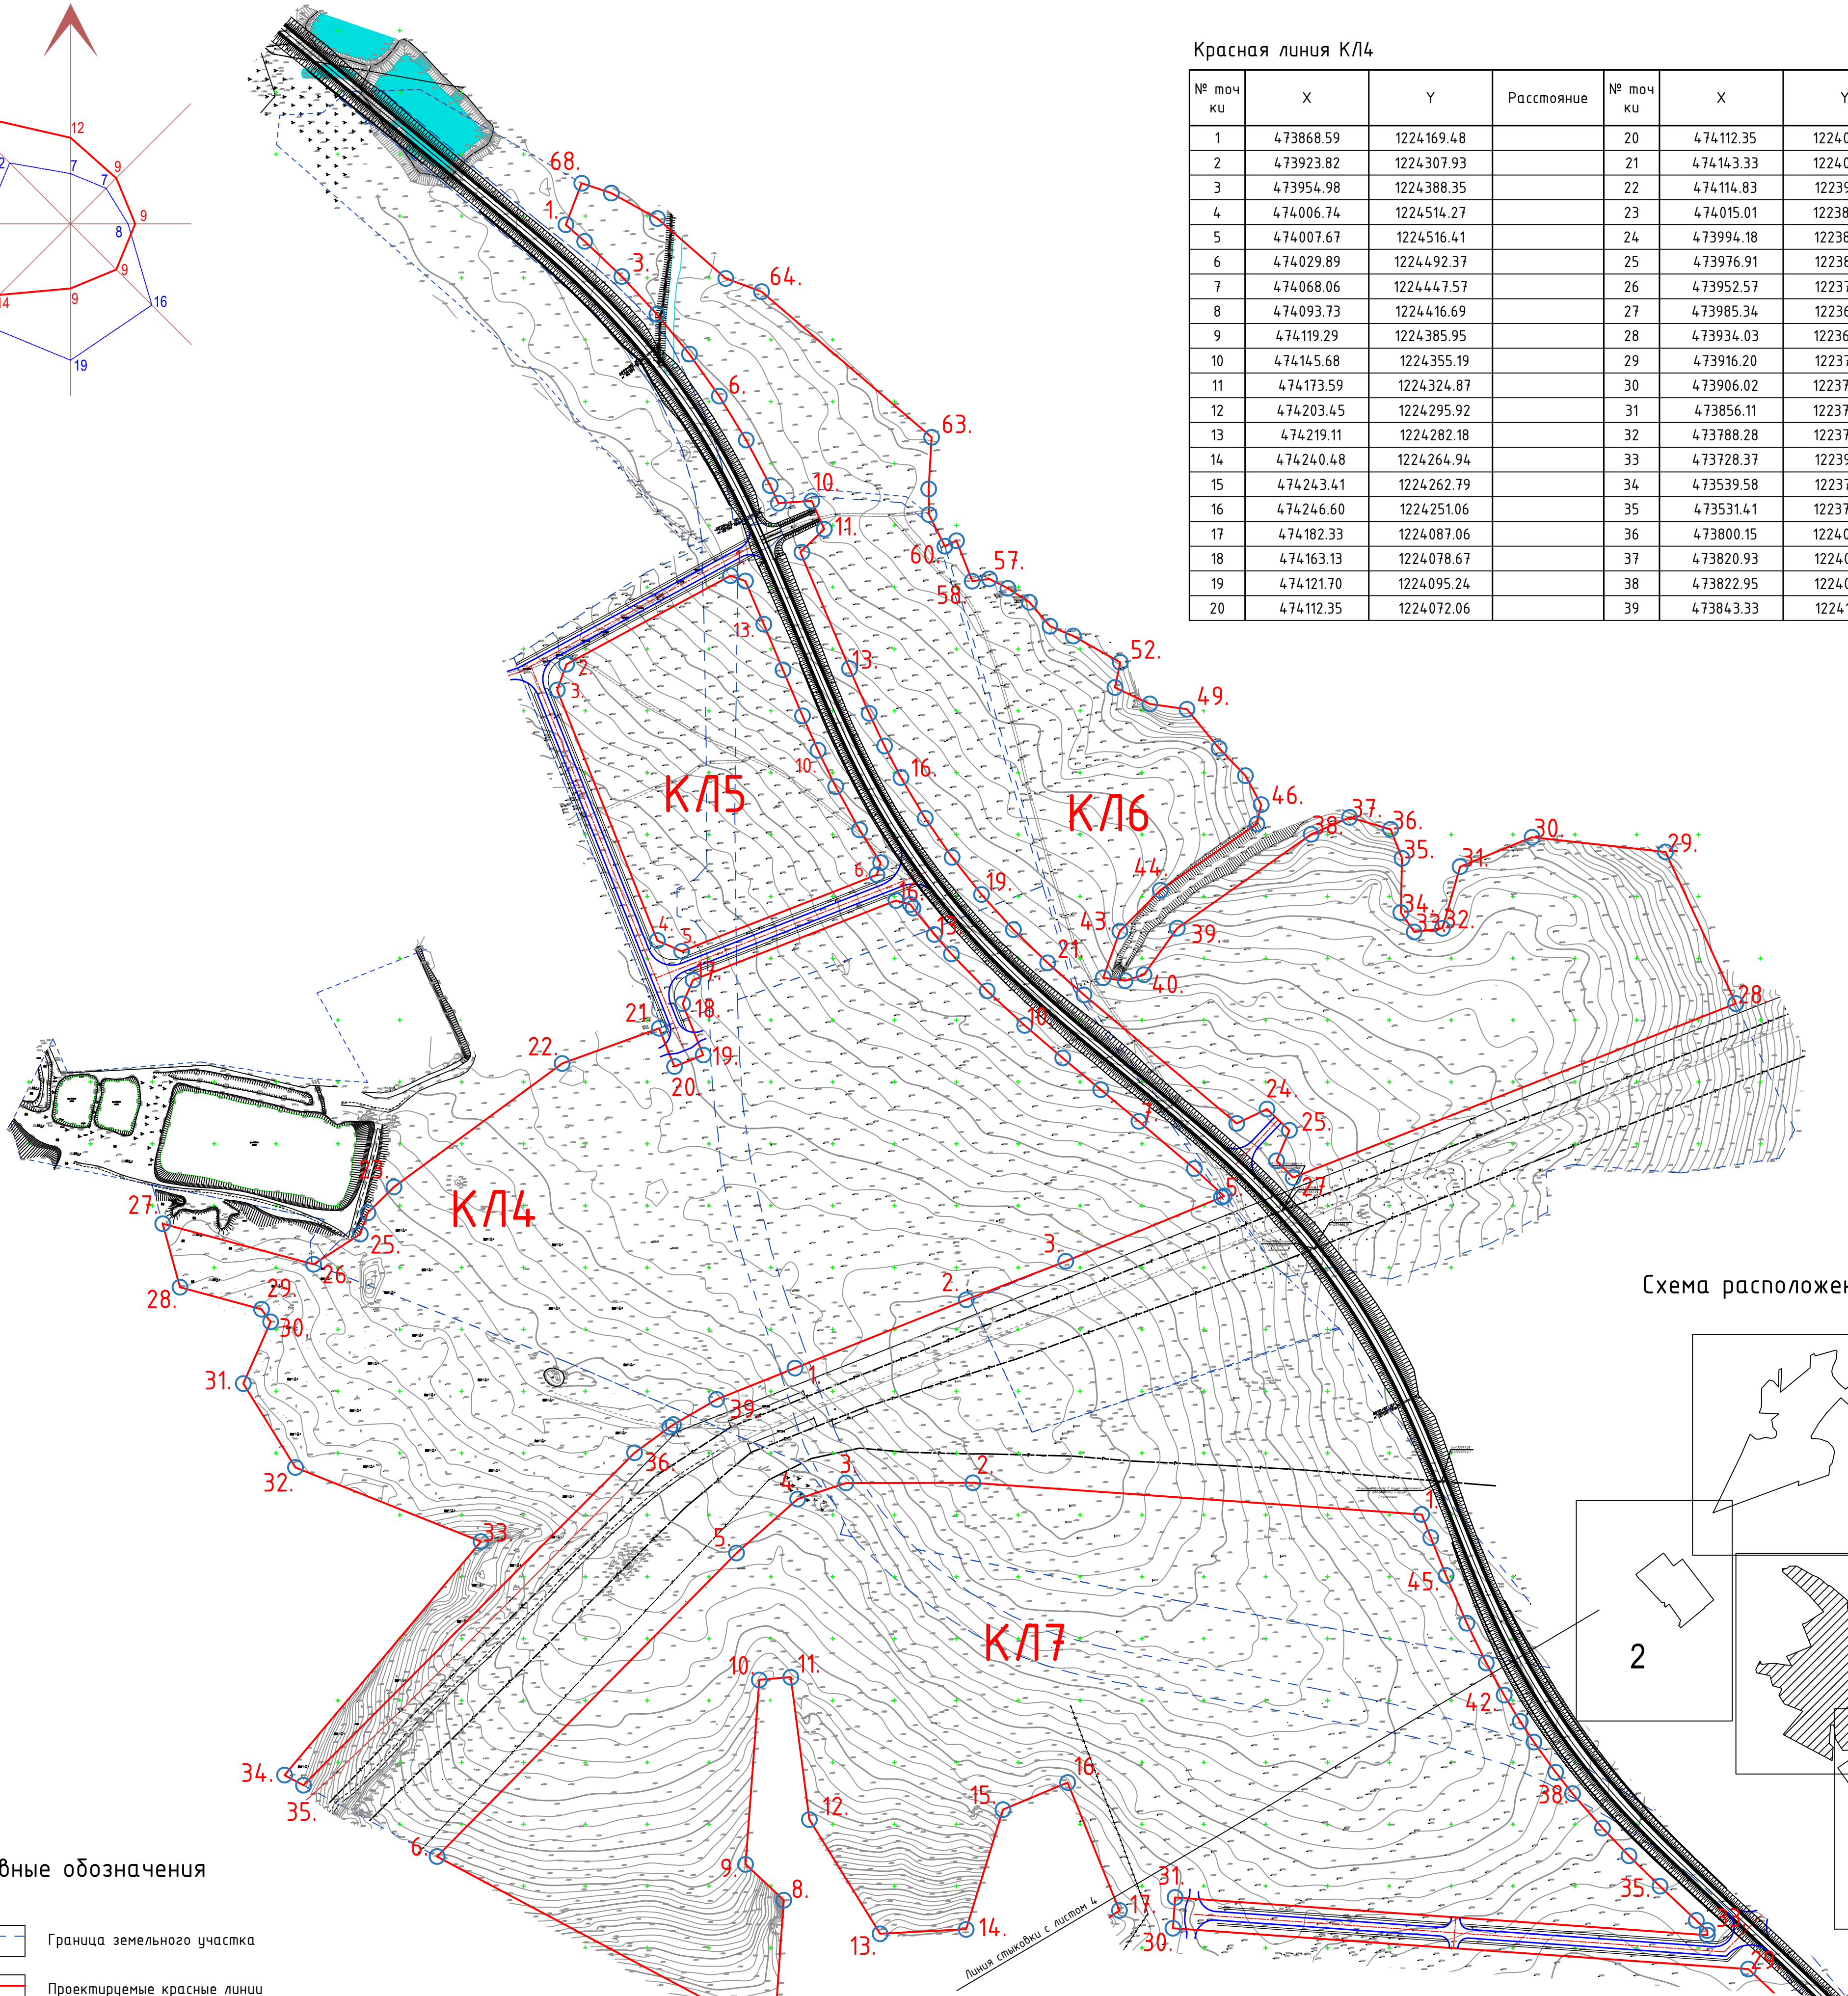

Красная линия КЛ4

№ поч ку	X	Y	Расстояние	№ поч ку	X	Y	Расстояние
1	473868.59	1224169.48		20	474112.35	1224072.06	
2	473923.82	1224307.93		21	474143.33	1224059.67	
3	473954.98	1224388.35		22	474114.83	1223981.25	
4	474006.74	1224514.27		23	474015.01	1223845.26	
5	474007.67	1224516.41		24	473994.18	1223824.17	
6	474029.89	1224492.37		25	473976.91	1223818.00	
7	474068.06	1224447.57		26	473952.57	1223780.31	
8	474093.73	1224416.69		27	473985.34	1223658.31	
9	474119.29	1224385.95		28	473934.03	1223672.29	
10	474145.68	1224355.19		29	473916.20	1223738.18	
11	474173.59	1224324.87		30	473906.02	1223745.57	
12	474203.45	1224295.92		31	473856.11	1223723.47	
13	474219.11	1224282.18		32	473788.28	1223765.66	
14	474240.48	1224264.94		33	473728.37	1223915.59	
15	474243.41	1224262.79		34	473539.58	1223756.81	
16	474246.60	1224251.06		35	473531.41	1223772.08	
17	474182.33	1224087.06		36	473800.15	1224039.79	
18	474163.13	1224078.67		37	473820.93	1224068.19	
19	474121.70	1224095.24		38	473822.95	1224071.25	
20	474112.35	1224072.06		39	473843.33	1224106.16	

КАТАЛОГ КООРДИНАТ:
характерных точек красных линий

Красная линия КЛ5

№ поч ку	X	Y	Расстояние
1	474509.20	1224117.28	
2	474437.61	1223984.79	
3	474416.78	1223977.25	
4	474214.21	1224058.25	
5	474205.60	1224077.95	
6	474267.43	1224235.70	
7	474277.21	1224238.75	
8	474303.79	1224221.72	
9	474338.71	1224202.42	
10	474368.02	1224188.12	
11	474395.90	1224175.61	
12	474433.06	1224159.78	
13	474469.94	1224144.29	
14	474504.86	1224129.45	

Красная линия КЛ7

№ поч ку	X	Y	Расстояние
1	473750.27	1224676.17	
2	473775.90	1224313.29	
3	473775.72	1224210.68	
4	473762.73	1224171.62	
5	473719.09	1224122.19	
6	473473.75	1223880.12	
7	473328.68	1224152.66	
8	473438.65	1224160.43	
9	473467.58	1224129.53	
10	473616.65	1224140.64	
11	473618.87	1224166.05	
12	473503.82	1224181.14	
13	473411.45	1224238.25	
14	473415.01	1224307.88	
15	473511.84	1224337.68	
16	473533.58	1224389.88	
17	473430.16	1224431.84	
18	473271.33	1224198.61	
19	473151.44	1224282.11	
20	473090.08	1224372.82	
21	473117.14	1224456.52	
22	473178.88	1224486.57	
23	473240.63	1225052.15	
24	473245.04	1225065.95	
25	473283.48	1225037.37	
26	473312.72	1225011.93	
27	473340.45	1224984.92	
28	473367.59	1224956.64	
29	473382.81	1224940.34	
30	473415.77	1224475.06	
31	473440.71	1224476.82	
32	473410.22	1224907.11	
33	473413.88	1224907.05	
34	473422.11	1224898.24	
35	473449.74	1224868.87	
36	473474.29	1224843.80	
37	473496.74	1224822.34	
38	473524.60	1224798.17	
39	473541.86	1224784.51	
40	473566.24	1224766.92	
41	473582.94	1224755.85	
42	473604.27	1224742.81	
43	473630.20	1224728.38	
44	473662.37	1224712.62	
45	473700.92	1224695.90	
46	473731.58	1224683.54	

Красная линия КЛ6

№ поч ку	X	Y	Расстояние
1	474792.91	1223984.24	
2	474779.50	1223999.44	
3	474751.07	1224029.44	
4	474720.62	1224057.84	
5	474688.32	1224084.16	
6	474654.35	1224108.27	
7	474618.84	1224130.06	
8	474582.04	1224149.46	
9	474567.76	1224156.11	
10	474569.66	1224183.04	
11	474546.81	1224193.19	
12	474528.22	1224173.83	
13	474434.10	1224213.58	
14	474397.94	1224229.45	
15	474371.55	1224241.86	
16	474346.01	1224255.16	
17	474313.05	1224274.77	
18	474281.50	1224296.51	
19	474251.46	1224320.32	
20	474223.07	1224346.07	
21	474196.22	1224373.76	
22	474170.38	1224403.14	
23	474066.39	1224526.57	
24	474078.03	1224551.10	
25	474060.81	1224569.23	
26	474036.20	1224558.85	
27	474022.62	1224572.20	
28	474163.39	1224930.18	
29	474285.85	1224873.26	
30	474297.77	1224765.44	
31	474273.97	1224707.23	
32	474224.12	1224692.91	
33	474221.18	1224670.08	
34	474236.92	1224659.28	
35	474280.75	1224660.27	
36	474304.23	1224651.00	
37	474313.82	1224617.93	
38	474300.18	1224586.85	
39	474224.26	1224478.58	
40	474186.63	1224451.60	
41	474181.78	1224436.38	
42	474184.13	1224418.64	
43	474221.86	1224432.12	
44	474254.96	1224464.84	
45	474308.48	1224542.88	
46	474324.11	1224546.43	
47	474347.53	1224533.65	
48	474369.54	1224512.35	
49	474401.26	1224486.42	
50	474405.56	1224456.32	
51	474418.79	1224428.20	
52	474439.13	1224432.50	
53	474460.54	1224394.27	
54	474468.40	1224375.62	
55	474487.77	1224358.99	
56	474499.48	1224340.89	
57	474506.58	1224326.68	
58	474504.78	1224312.78	
59	474537.47	1224300.06	
60	474533.04	1224290.65	
61	474558.53	1224277.89	
62	474579.30	1224277.55	
63	474621.09	1224279.99	
64	474738.82	1224142.44	
65	474749.52	1224113.56	
66	474797.92	1224058.29	
67	474818.50	1224021.02	
68	474826.45	1223997.07	

Схема расположения листов

